

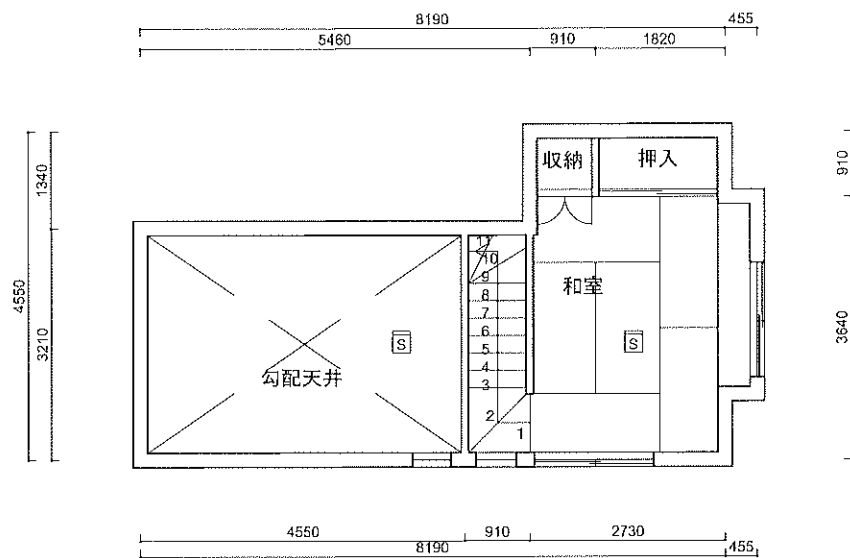


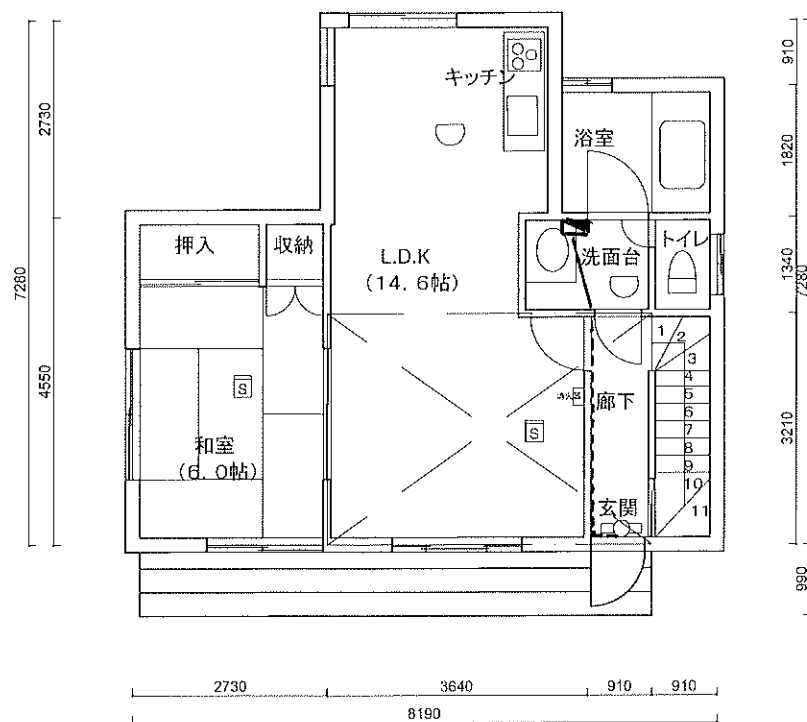

2階平面図 縮尺1:100

 

1階平面図 縮尺1:100